


# 21관 입면 1



연출 조명 영역

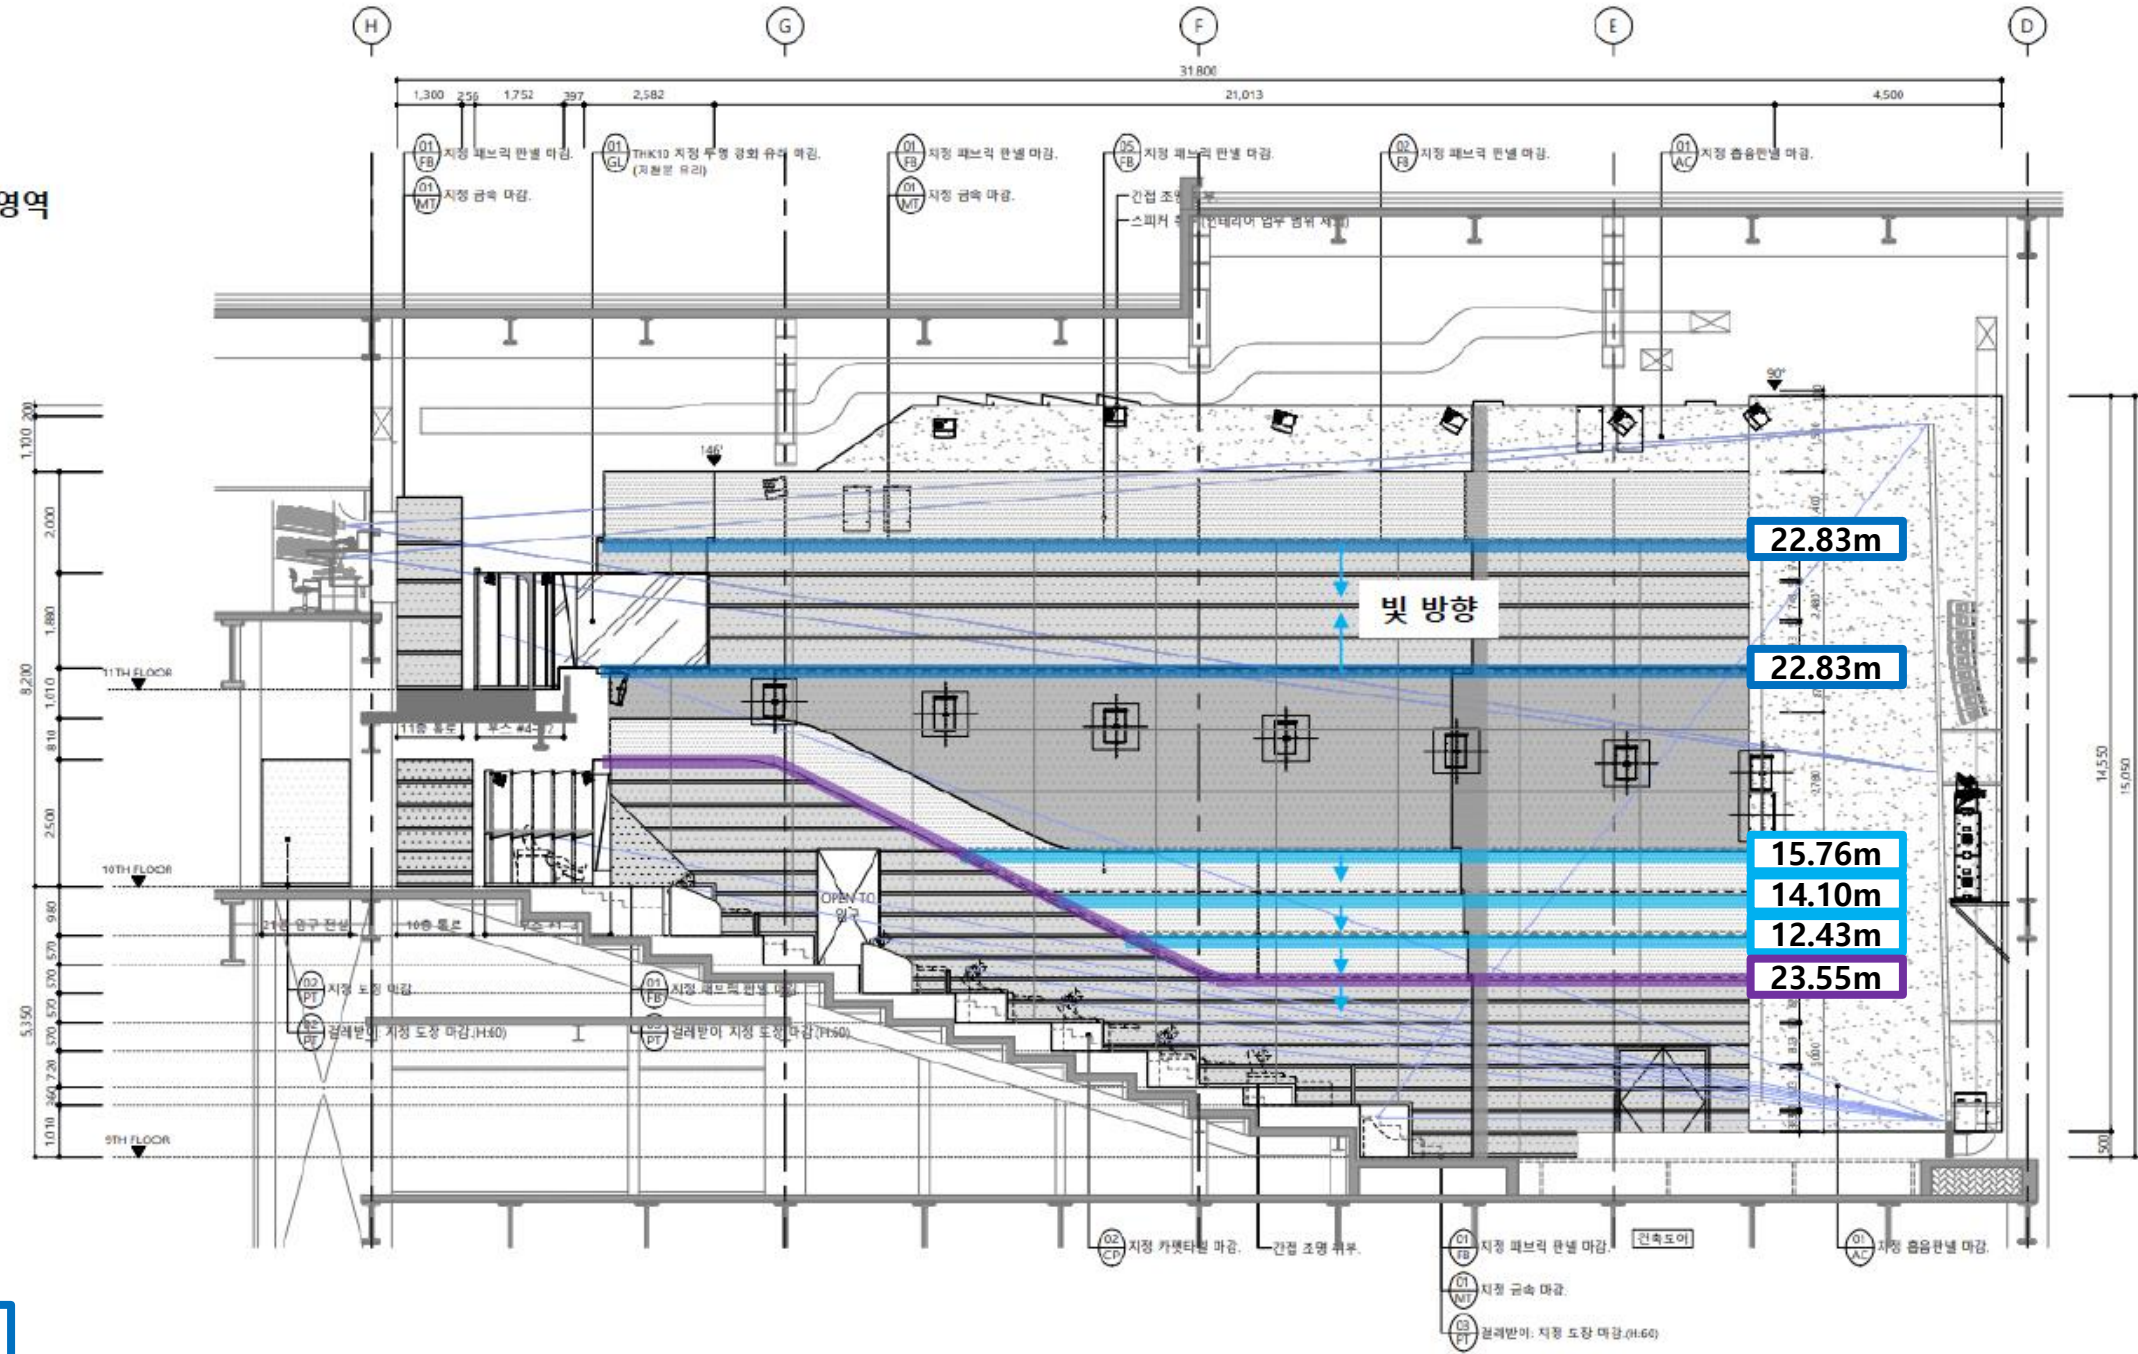

계 : 111.55m

# 21관 입면 1



연출 조명 영역

20.05m


19.62m

빛 방향

SUPER PLEX


9TH FLOOR

계 : 좌/우 (각)39.70m

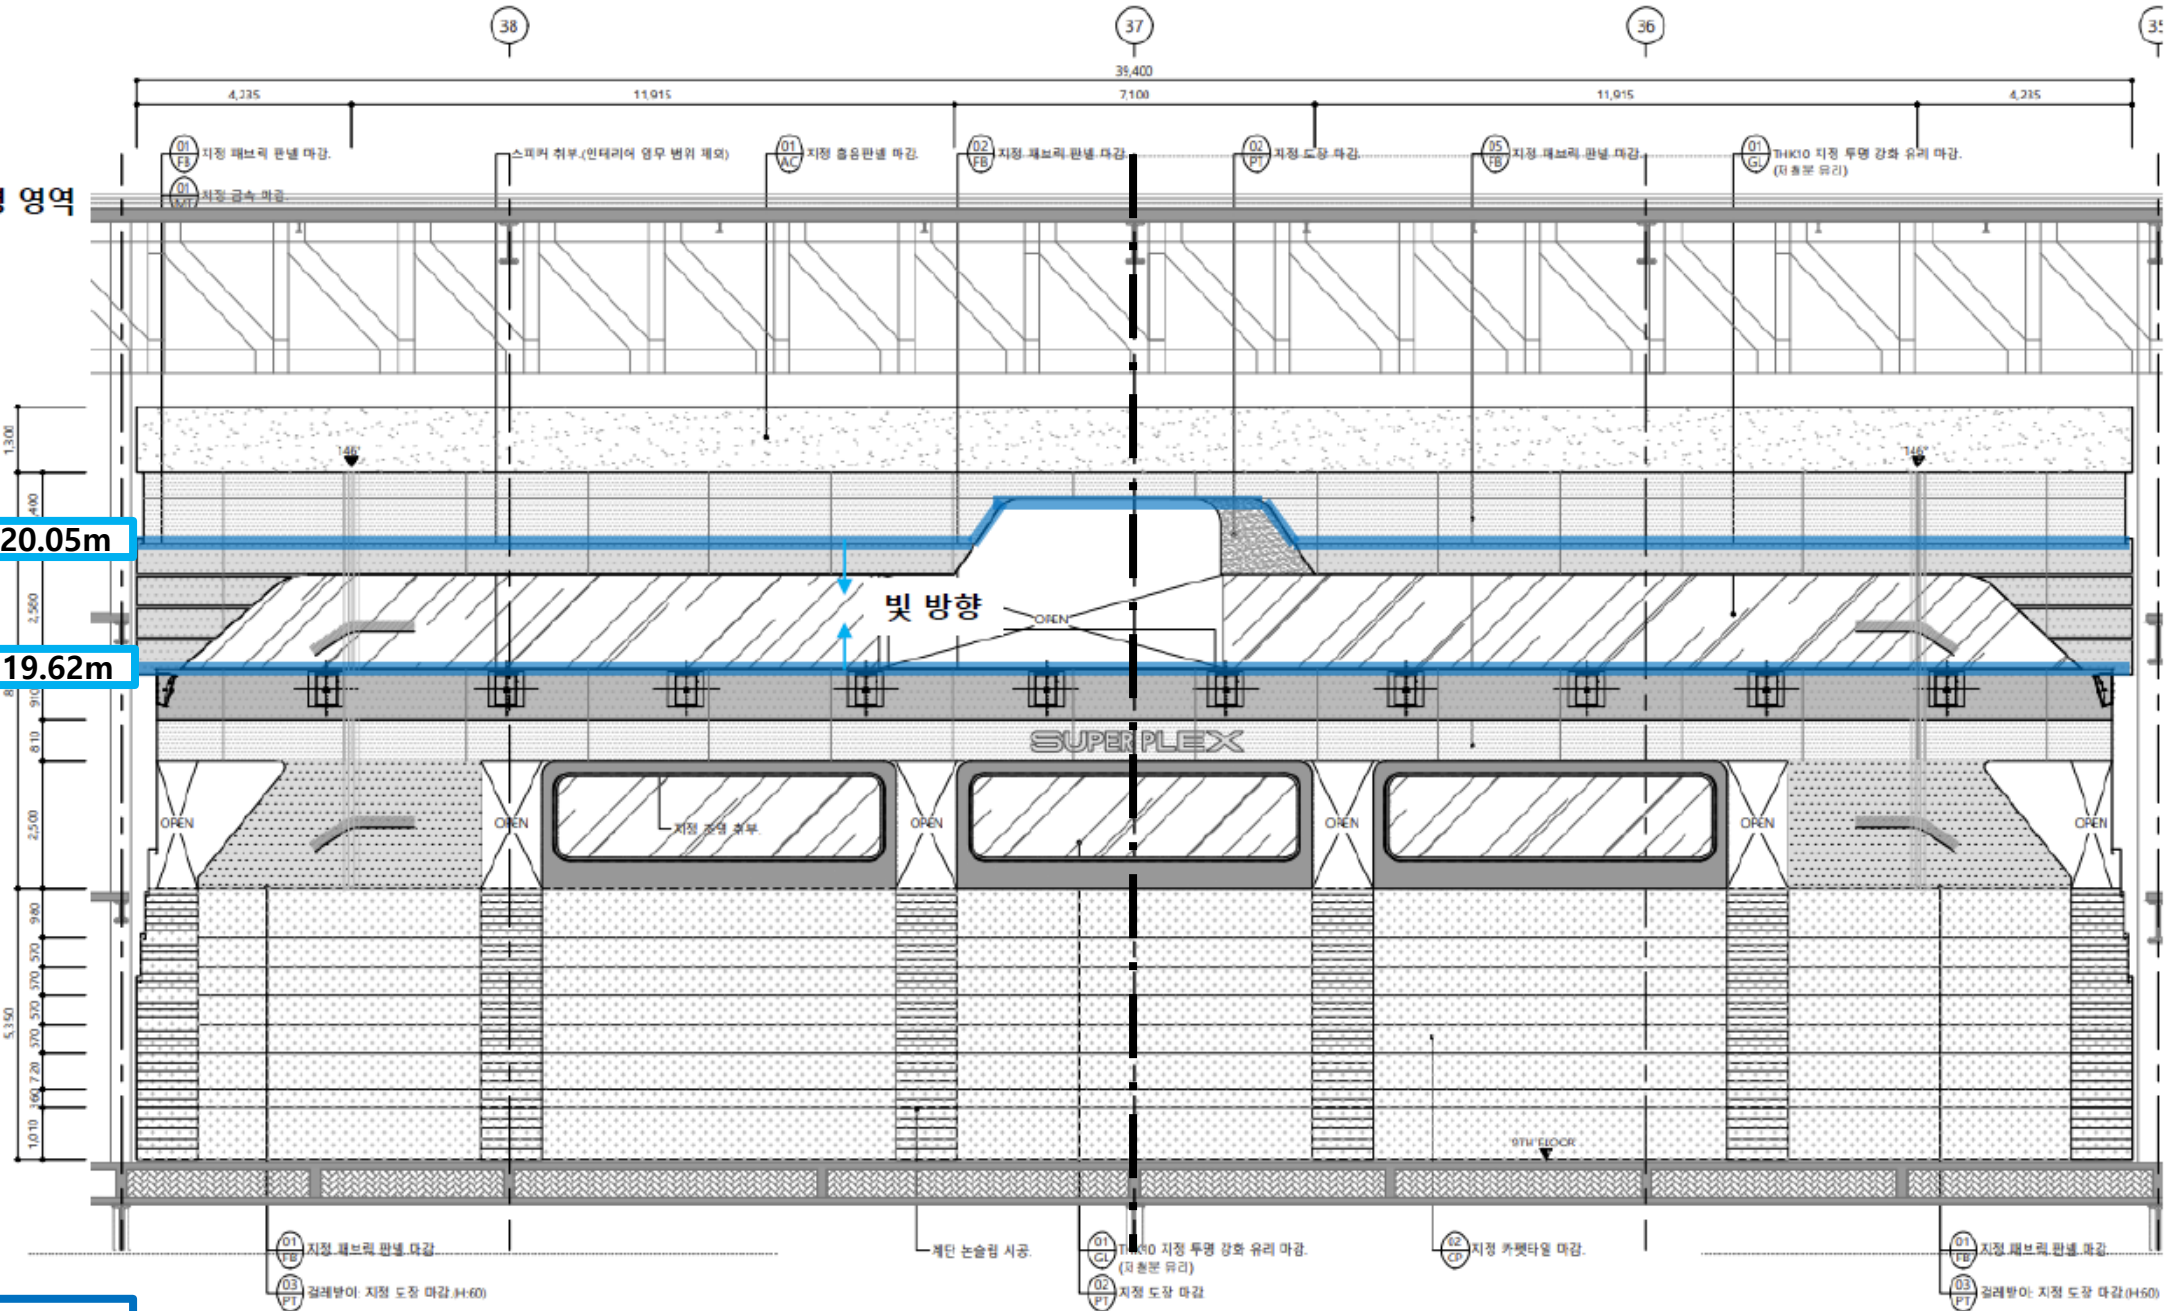

# 21관 천장도

연출 조명 영역

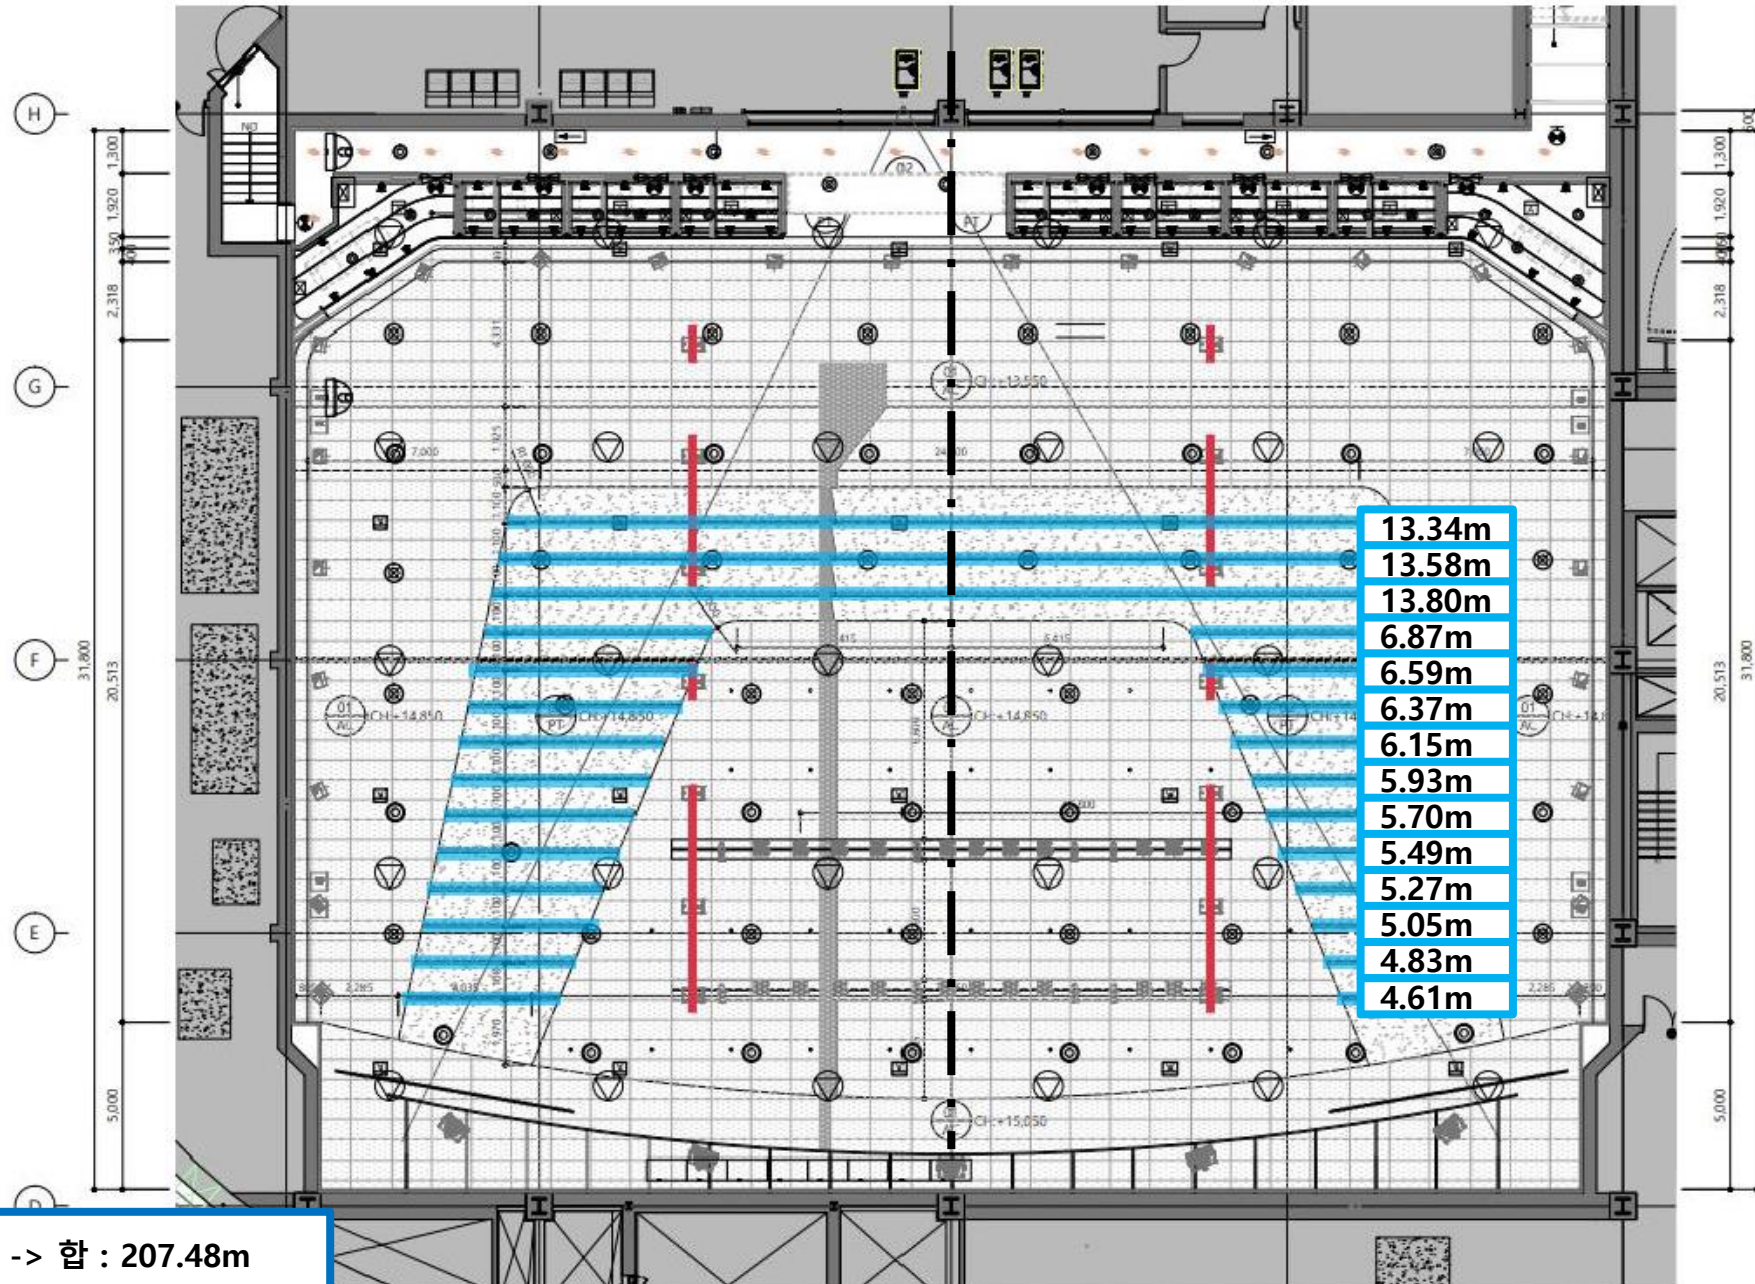

계 : 좌/우 (각)103.74m -> 합 : 207.48m