


灯带侧视尺寸图6.5m (实际6.2m) *16根
小计: 104m

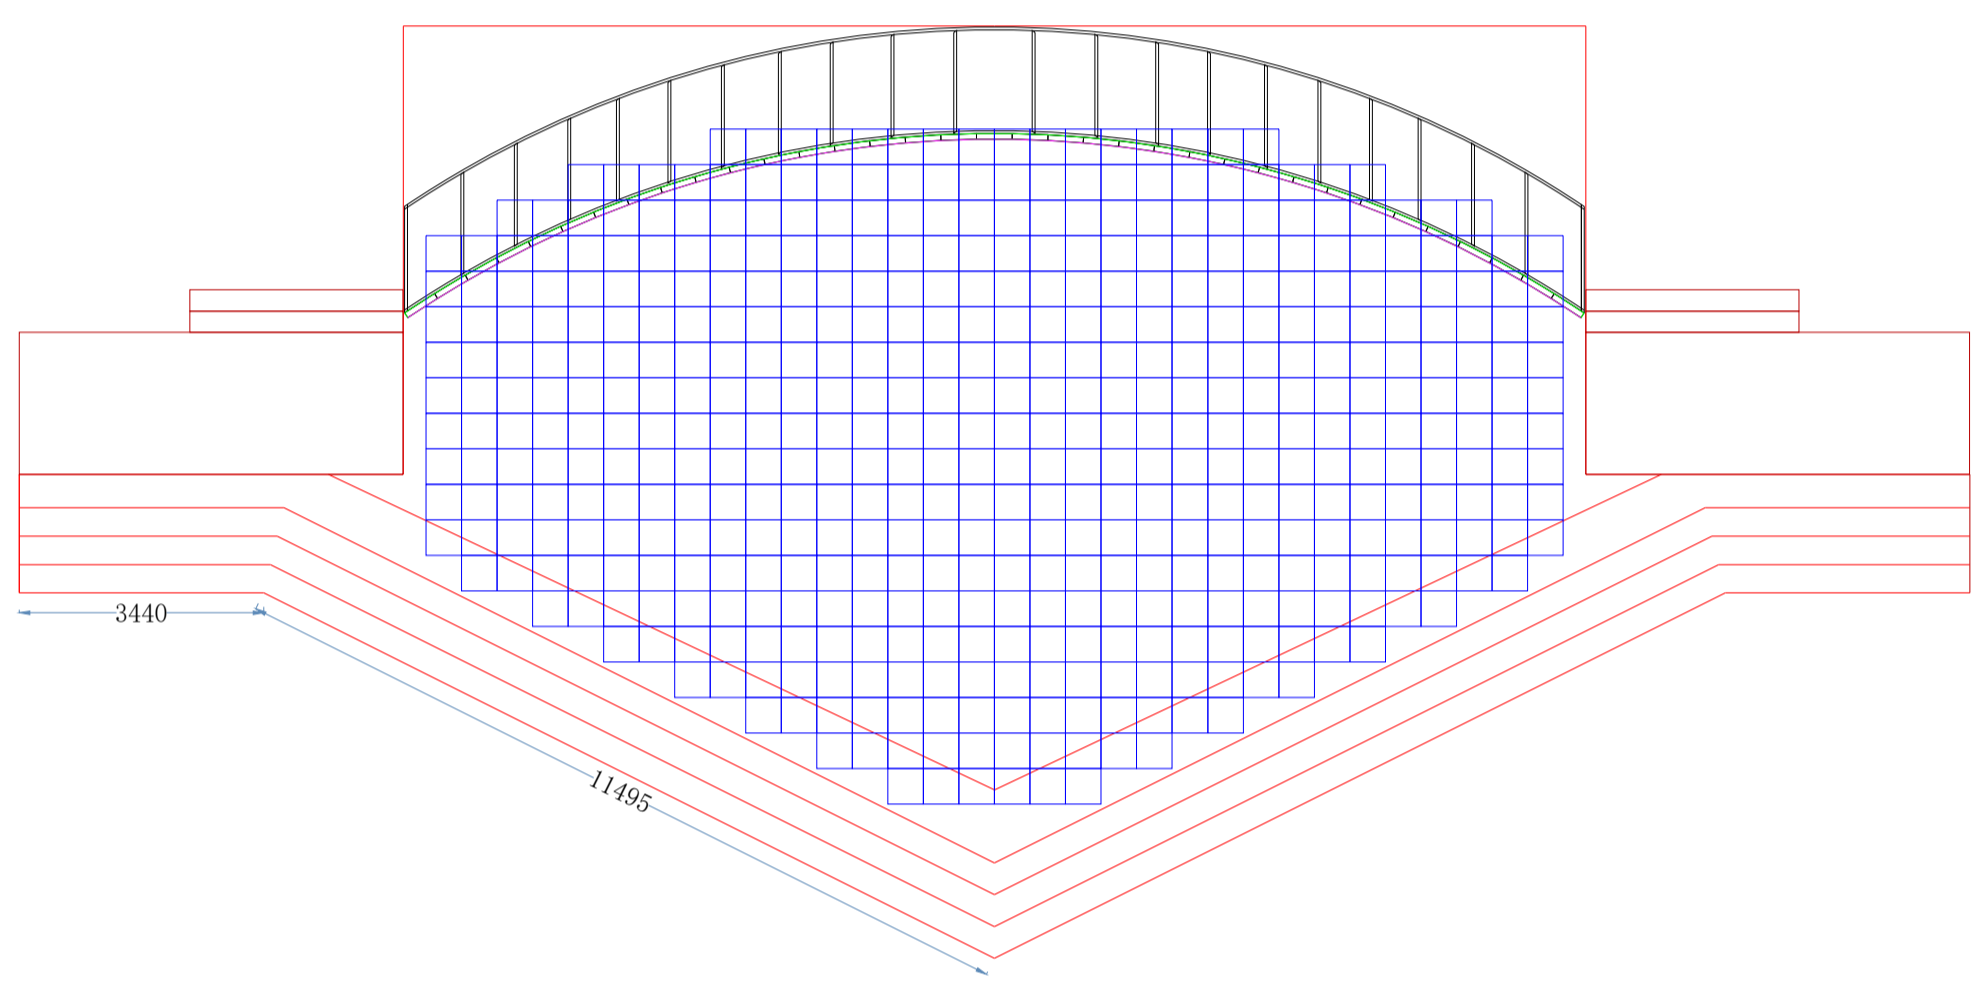


舞台尺寸图

6m*10根

30*4根 (3.5+11.5+11.5+3.5)

小计: 180m

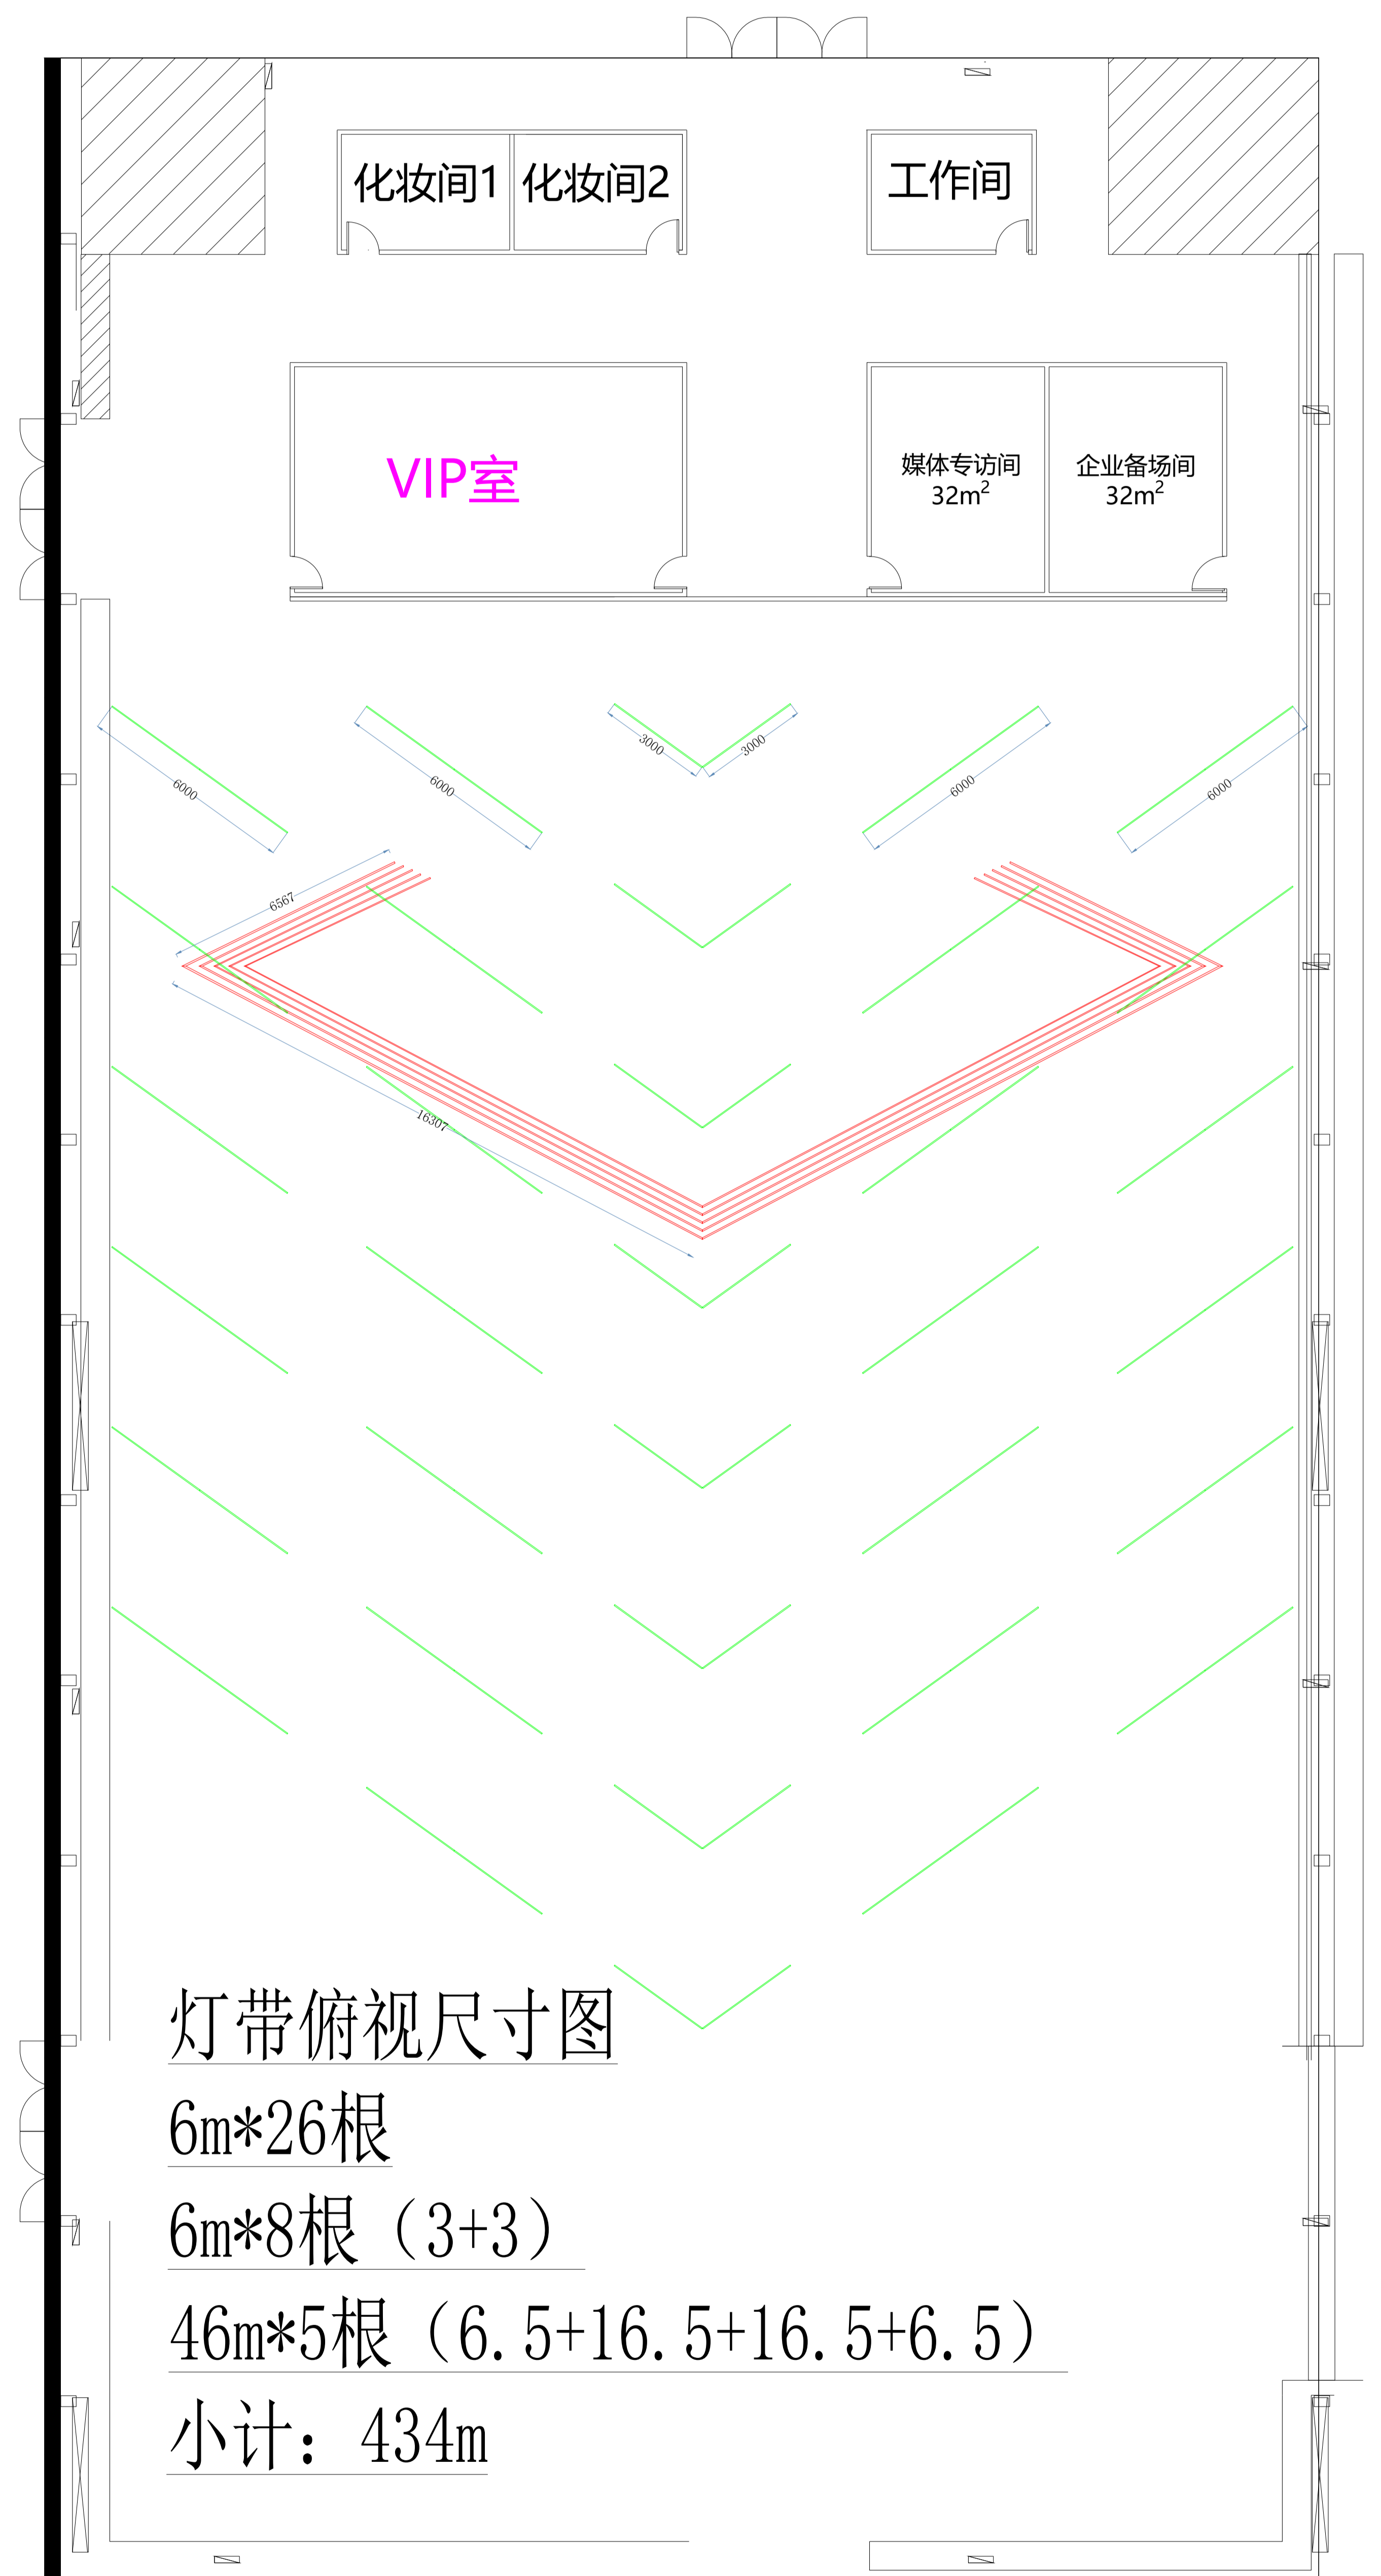

灯带俯视尺寸图

6m*26根

6m*8根 (3+3)

46m*5根 (6.5+16.5+16.5+6.5)

小计: 434m

A馆门头

